

CHRIST CHURCH CRANBROOK FLOOR PLAN

(Not to Scale)

KEY TO BUILDING PLAN

Lower Level -- 0-99

includes Chapel of St. Dunstan -- Ch/D-0 and Ch/D-L1

" Chapel of the Resurrection -- Ch/R-1

Nave Level -- 100-199


includes Narthex -- Numbers N150, N151, N152

B = Baptistry

Ch/P = Chapel of St. Paul

Clerestory -- 200-299

Numbers R201 through R208 and L201 through L209

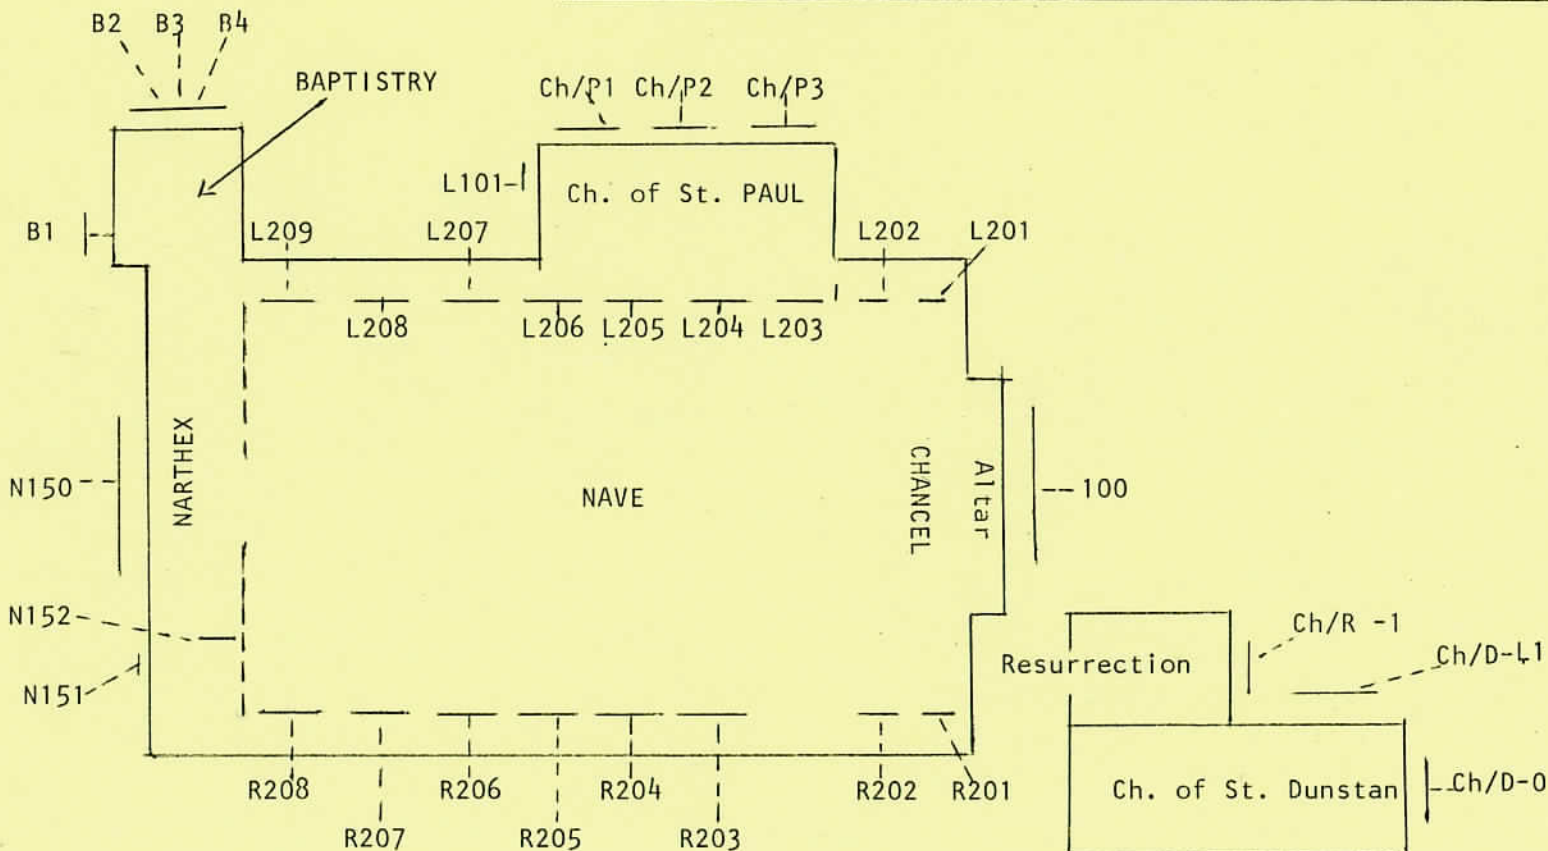

NAVE LEVEL and CLERESTORY

LOWER LEVEL