


# BUILDING SKETCH PLAN

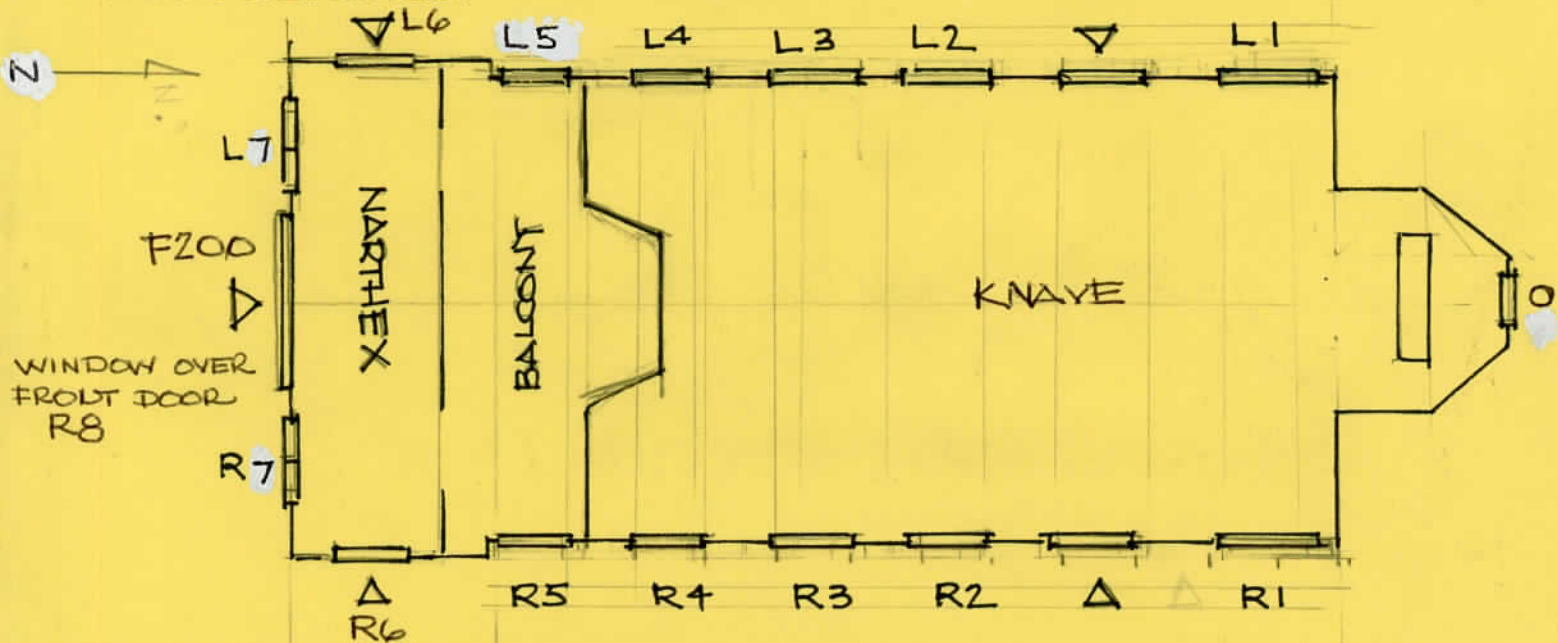

Name of Building: ST. JAMES PARISH