


BUILDING SKETCH PLAN

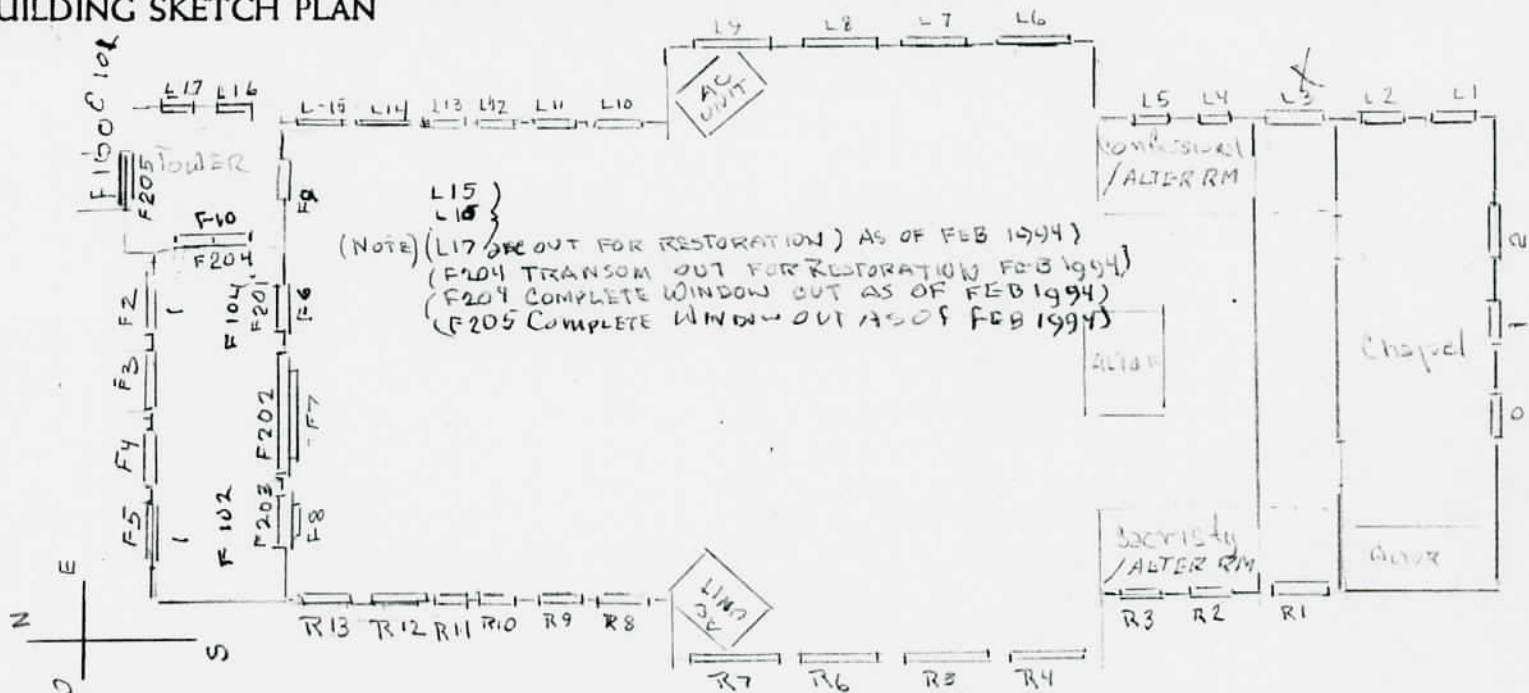

Name of Building: St Mary's Catholic Church